


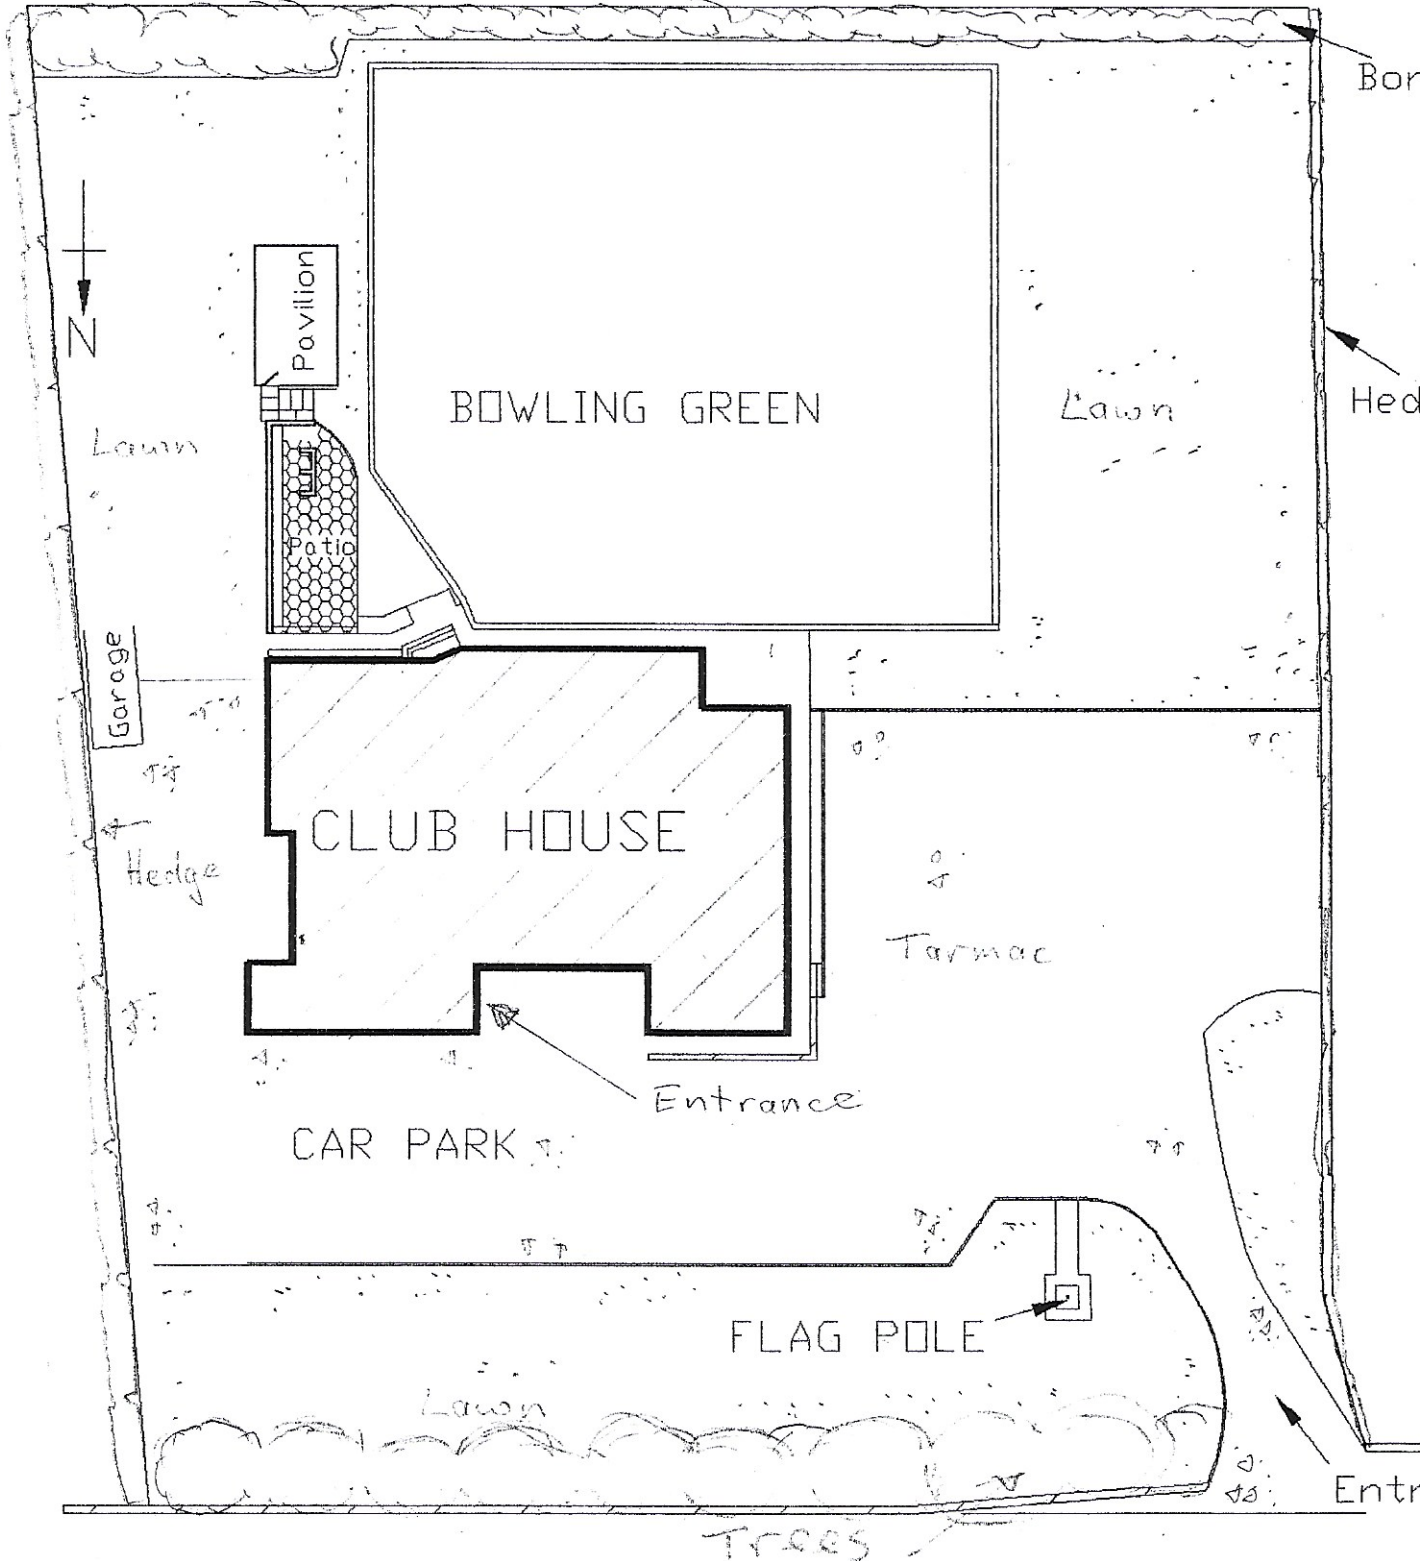
9

WILLASTON IN WIRRAL (R&L) SERVICES CLUB SURVEY OF GROUNDS


SURVEY BY KEN WATSON

DATE APRIL 98

SCALE  Metres (1:400)



HOOTON ROAD

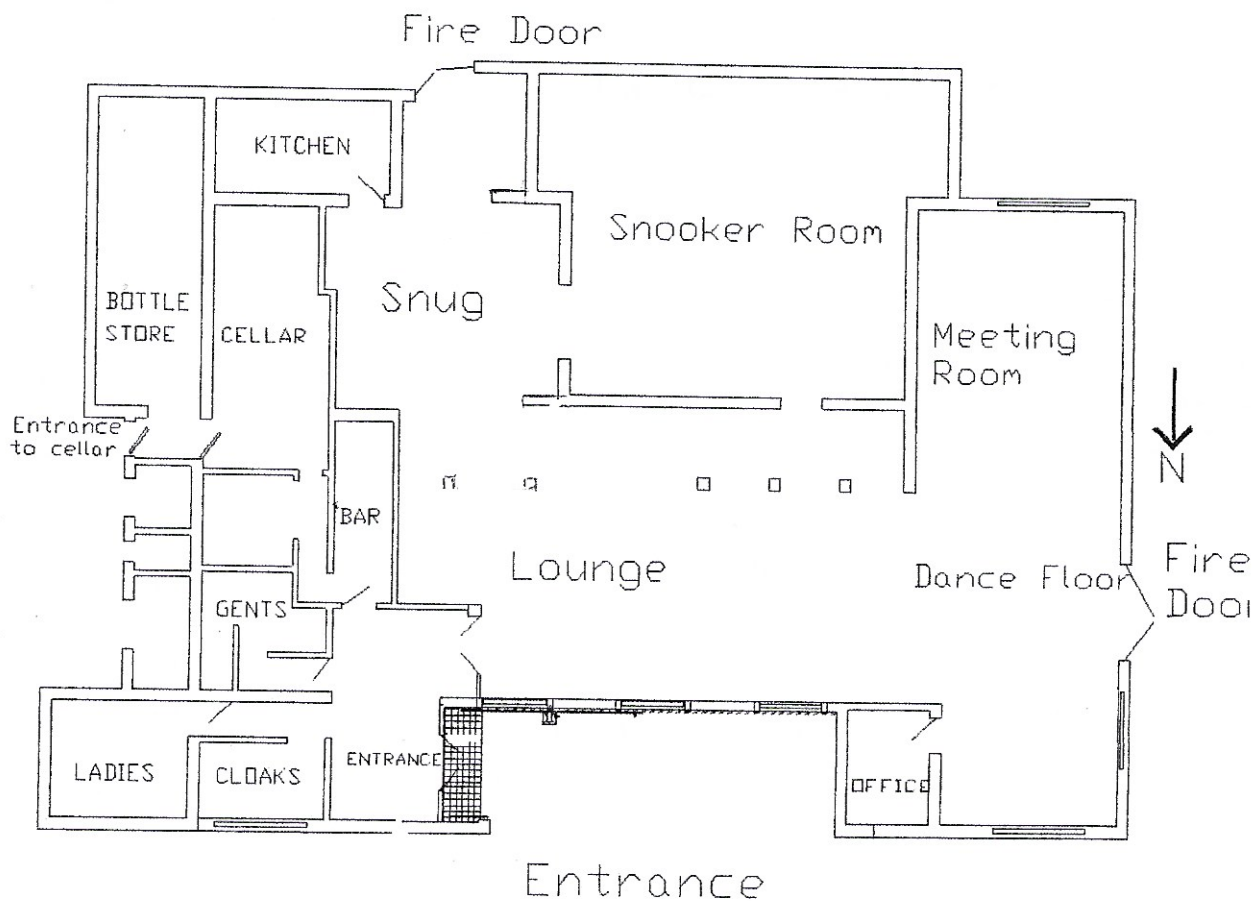

WILLASTON IN WIRRAL (RBL) SERVICES CLUB
 PLAN SHOWING INTERIOR LAYOUT OF BUILDING

Drwing by Ken Watson Nov 1998 Scale 1:200 (approx)

